


NOTES :-

Safety Notes:

1. The location of works is to be suitably fenced and signed to prevent unauthorised access.
2. Locations of all services, drains, culverts ect. to be confirmed by the Contractor prior to commencement of Works.
3. Banksmen are to supervise all vehicle and Plant movements.
4. Each section of the towpath is to be closed during the Works. The canal navigation is to be unaffected.

Drawings	
01	Over All Plan
02-1	Bridge 207d to 208
02-2	Bridge 208 to 209
02-3	Bridge 209 to 209a
02-4	Bridge 209a to 210
02-5	Bridge 210 to 211
02-6	Bridge 211 to 211a
02-7	Bridge 211a to 211b
02-8	Bridge 211b to 212
02-9	Bridge 212 to 214
02-10	Bridge 214 to 214a
02-11	Bridge 214a to 214b
02-12	Bridge 214b to 215
02-13	Bridge 215 to 216
02-14	Bridge 216 to 216a
02-15	Bridge 216a to 217
02-16	Bridge 217 to 218
02-17	Bridge 218 to 219
02-18	Bridge 219 to 221
02-19	Bridge 221 to 221a
02-20	Details at Bridge 208
02-21	Apperley Bridge Access Road
03	Towpath Full Construction Detail
04	Towpath Surfacing Only Detail
05	Towpath Part Construction Detail
06	Rumble Strip Detail
07	Towpath Stabilisation Detail
08	Trench sheet Detail
09	Coir Roll Detail
10	Cycle Barrier Detail
11	Bench Detail
12	Coping stone Detail

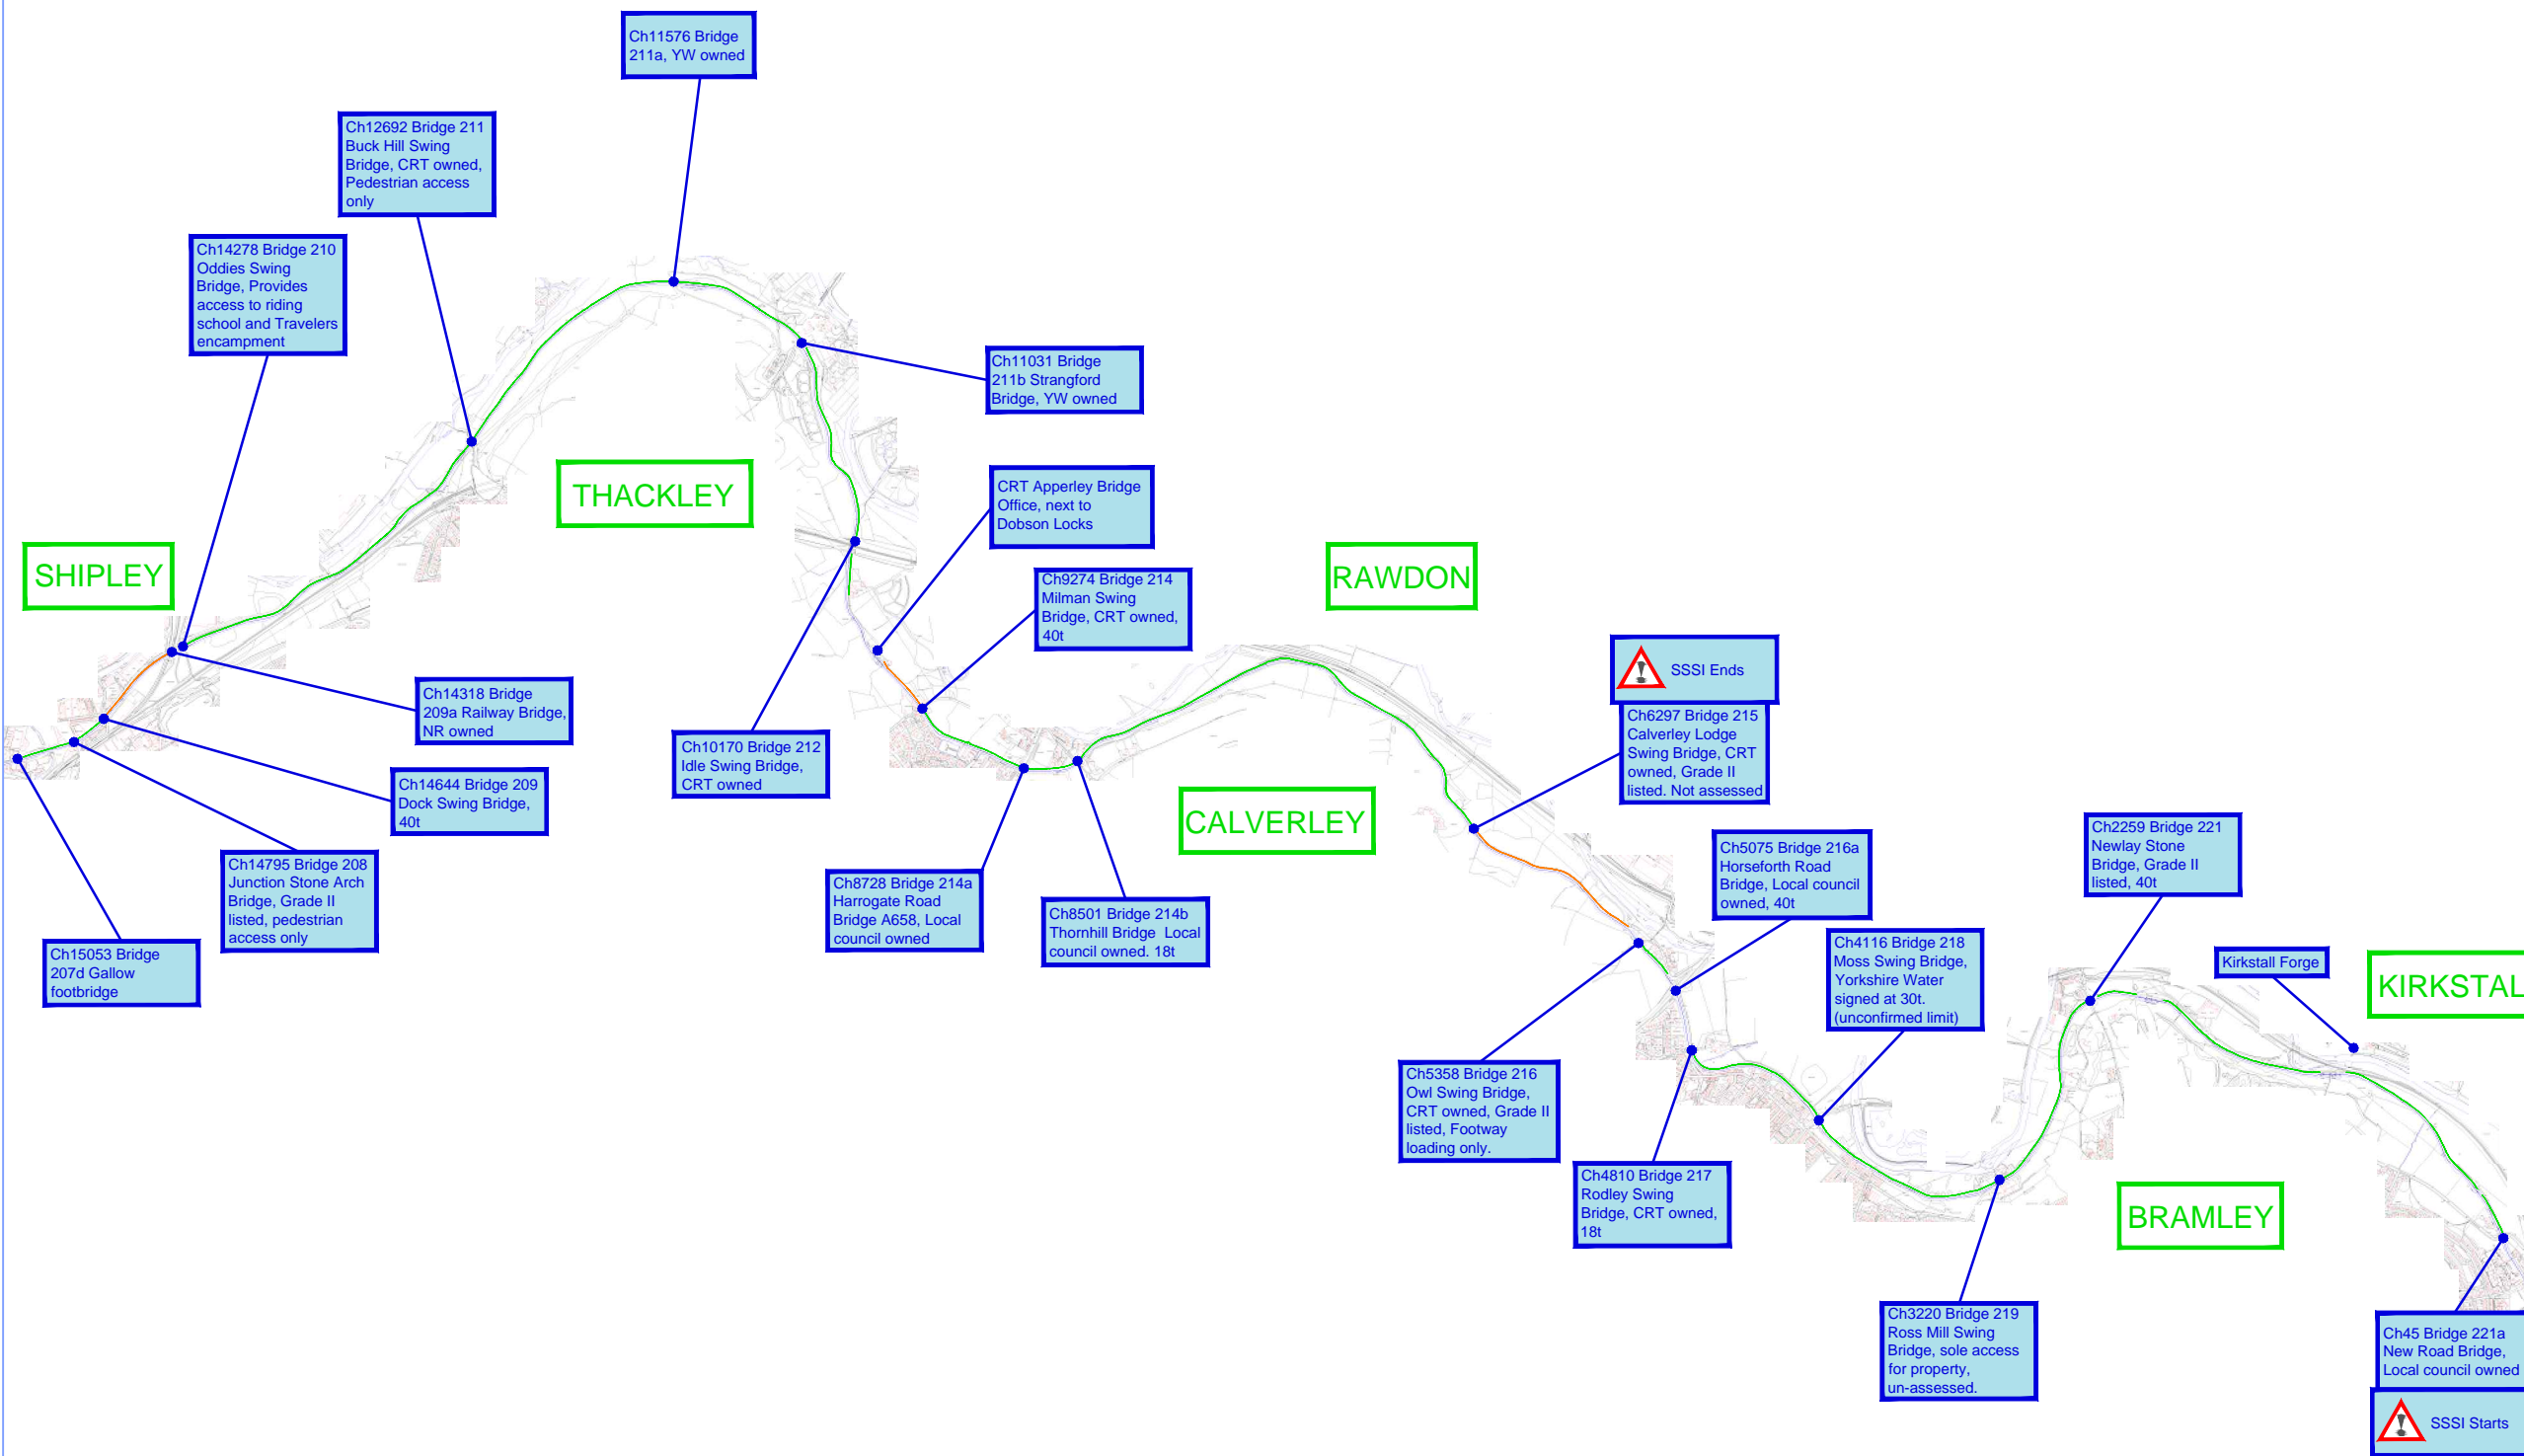

02	Dec 13	Drawing list added and town location changed.	RJ
----	--------	---	----

Canal & River Trust

Technical Directorate
Technical Solutions

DESIGN OFFICE: Fearn's Wharf, Neptune Street, Leeds, LS9 8PB
Telephone: 0113 281 6800
Fax: 0113 281 6886

TITLE

P09158 - Shipley to Kirkstall
16km Highway to health
Overall Plan

DRAWN BY	DESIGNED BY
R.Jowitt	R.Jowitt
CHECKED BY	APPROVED BY
F.Littlewood	
DATE	SCALE
Nov 2013	N.T.S
DRG. NO.	REVISION
P09158-01	02